



**NMD**  
 NORA MILLER DESIGNS

Mum Coffee Shop and Bakery

No.	Description	Date

Final Schematic Design Package		
Project number	Project Number	<b>A1</b>
Date	Issue Date	
Drawn by	Author	
Checked by	Checker	Scale


SHEET INDEX

SHEET NUMBER	SHEET NAME
--------------	------------

A100	Existing Plan
AD100	Demo Plan
A101	Construction Plan
A102	Furniture Plan
A103	Reflected Ceiling Plan
A104	Finish Plan
A200	Elevations
A300	Service Counter Perspective
A301	Seating Area Perspective
A302	Window Bar Perspective

No.	Description	Date

Sheet Index		
Project number	Project Number	<b>A2</b>
Date	Issue Date	
Drawn by	Author	
Checked by	Checker	Scale

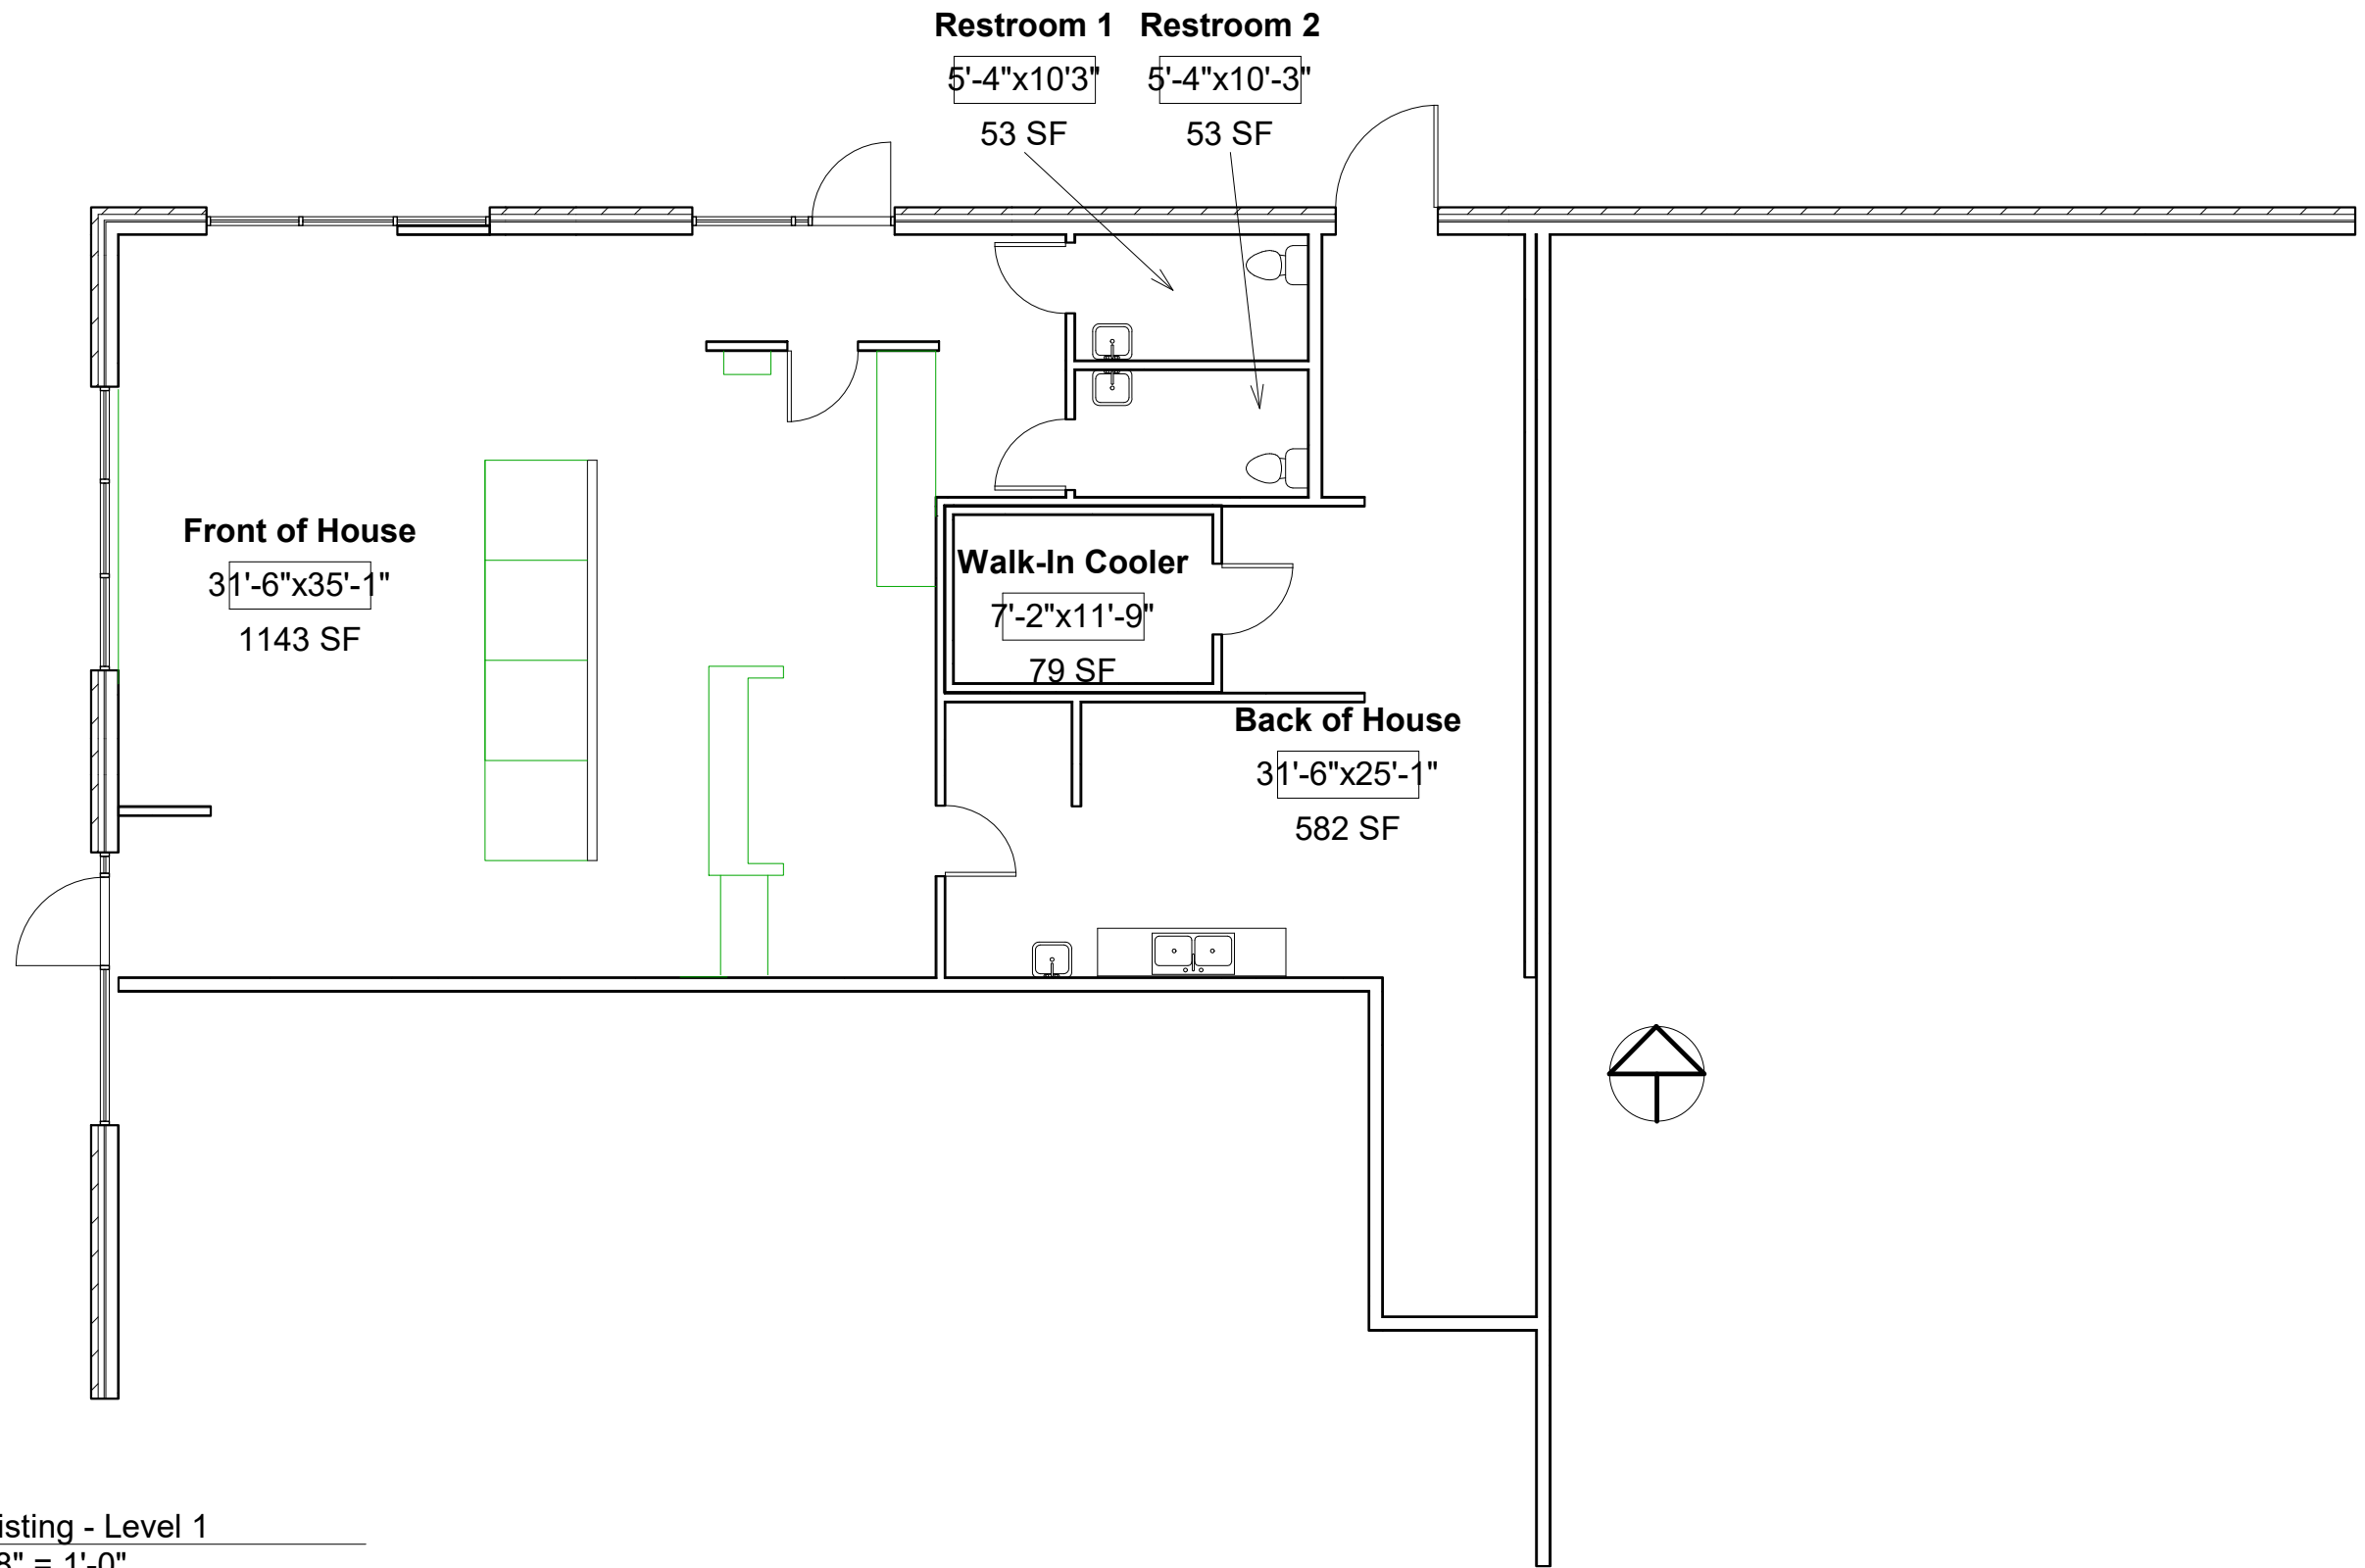


① Existing - Level 1  
1/8" = 1'-0"



# Mum Coffee Shop and Bakery

No.	Description	Date

Existing Plan		
Project number	Project Number	<b>A100</b>
Date	Issue Date	
Drawn by	Author	
Checked by	Checker	
Scale		1/8" = 1'-0"

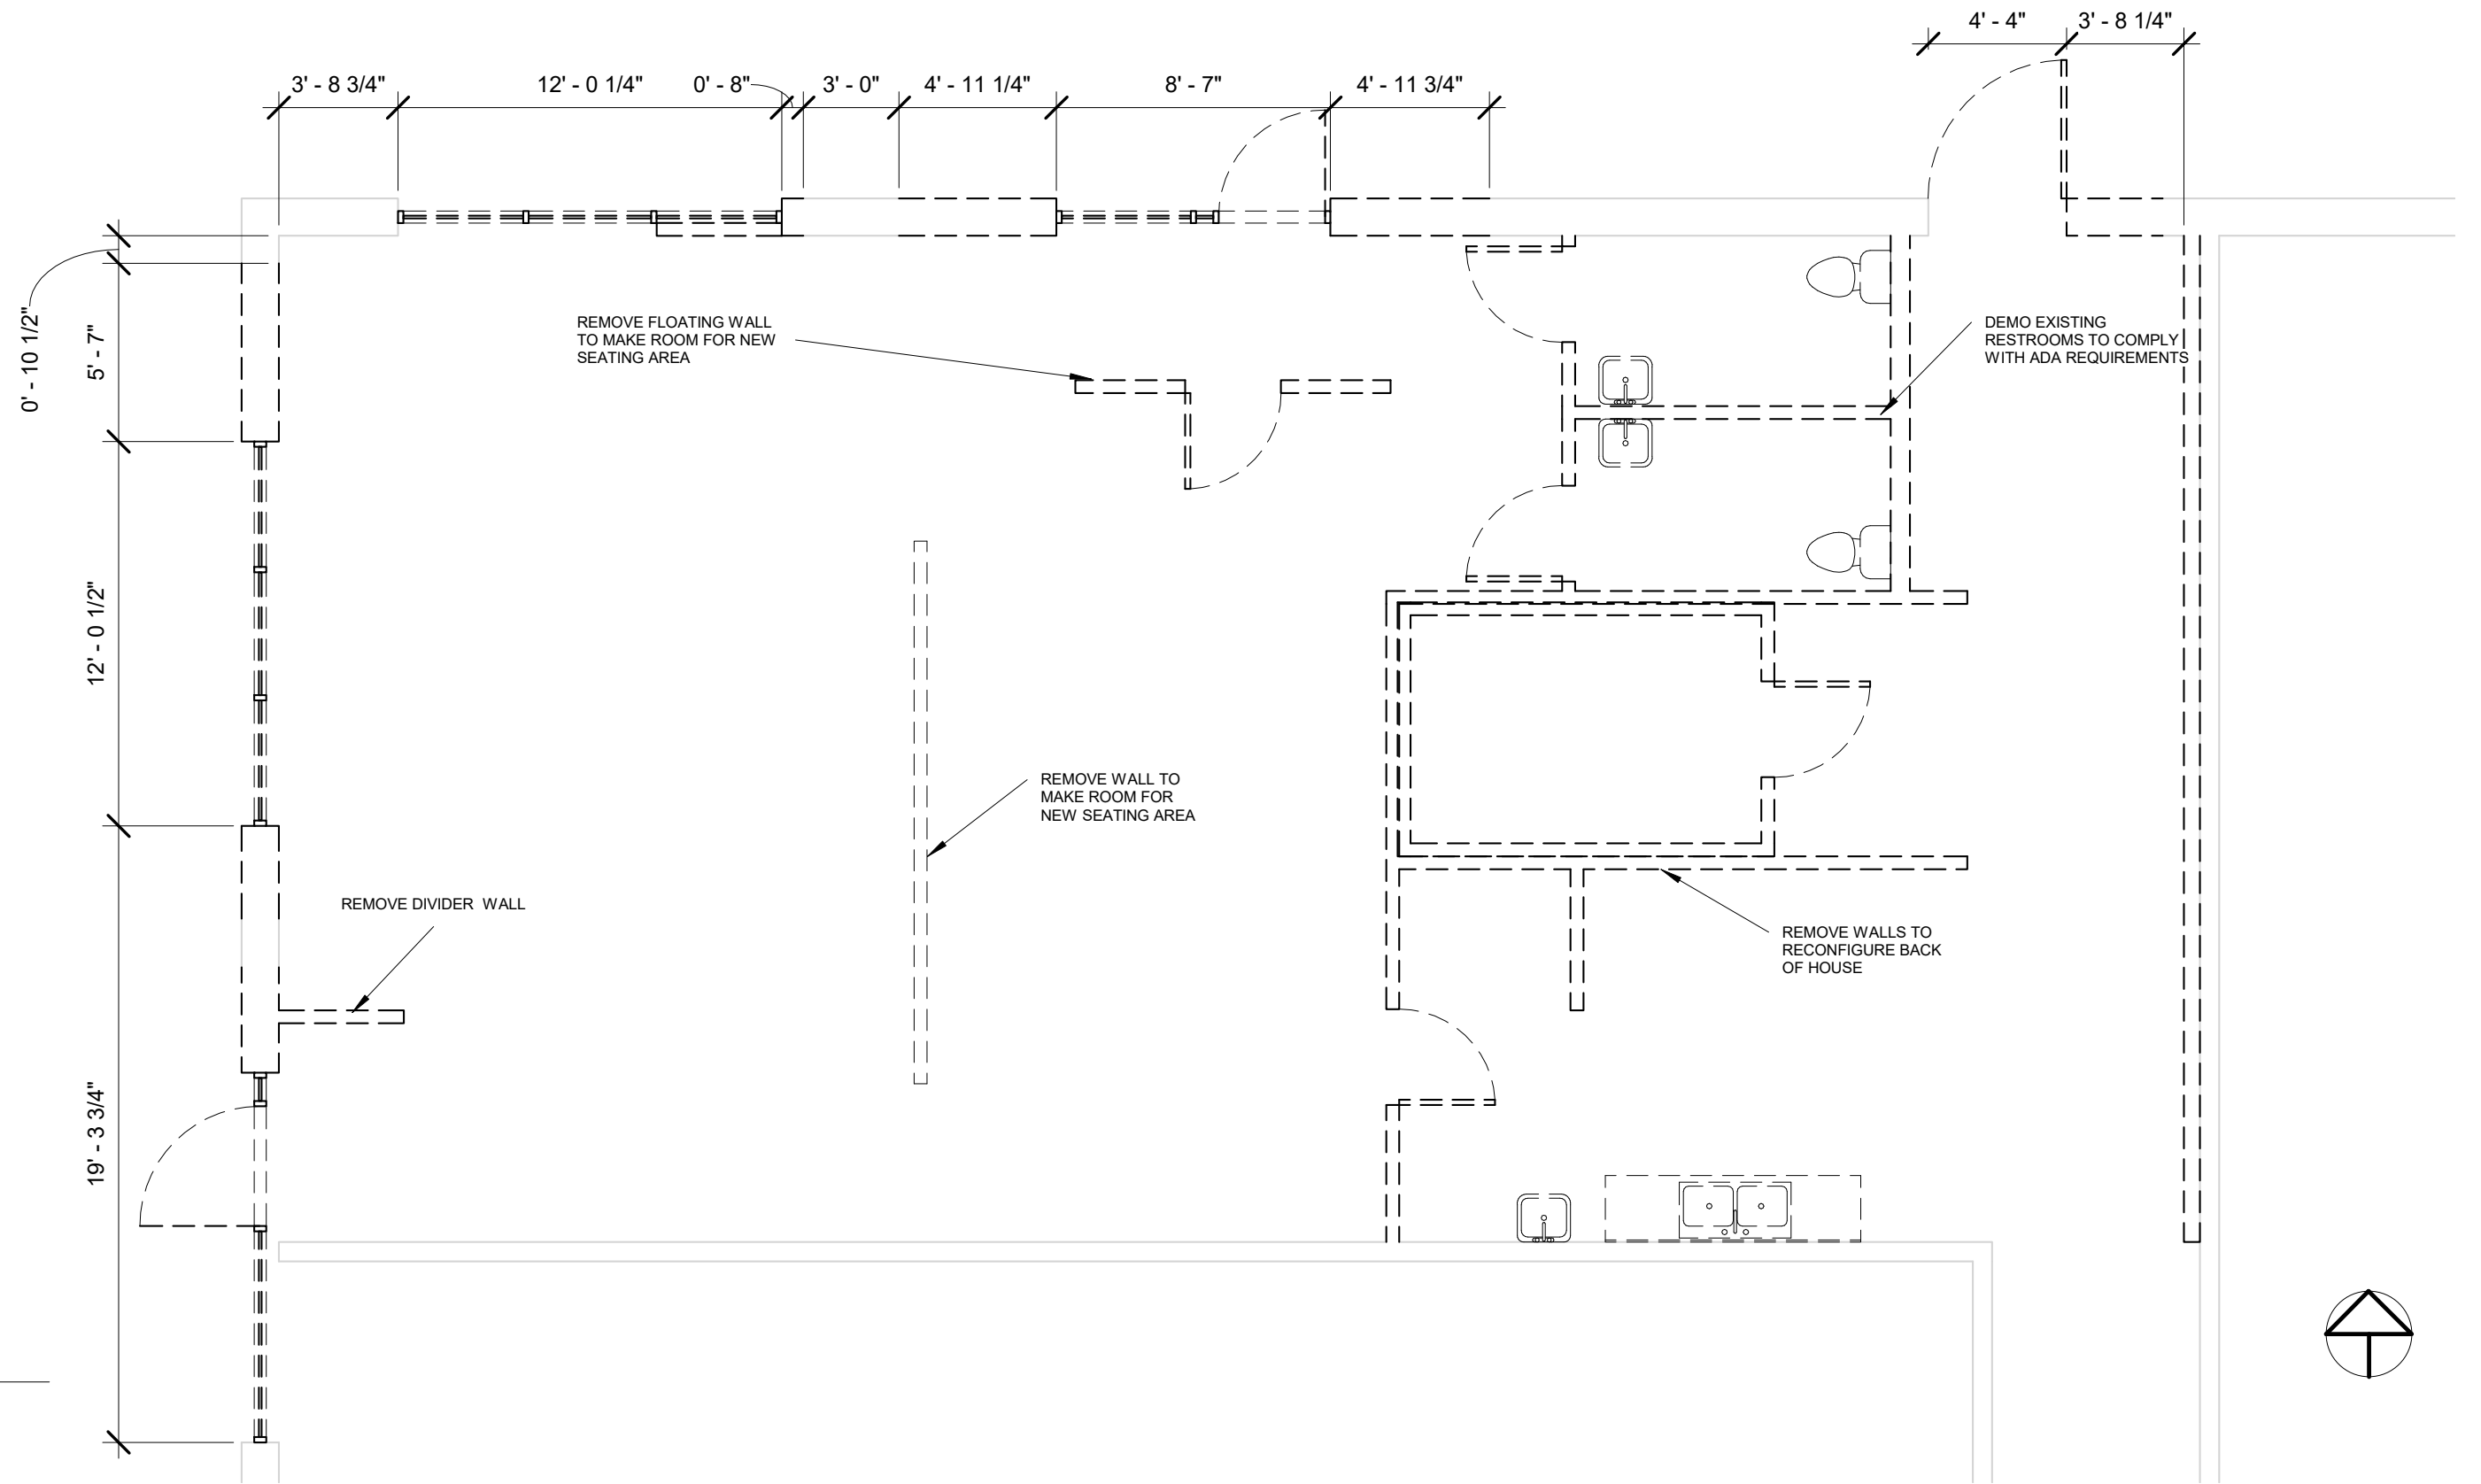

1 Demo - Level 1  
3/16" = 1'-0"




**NMD**  
NORA MILLER DESIGNS

# Mum Coffee Shop and Bakery

No.	Description	Date

Demo Plan		AD100
Project number	Project Number	
Date	Issue Date	
Drawn by	Author	
Checked by	Checker	
Scale 3/16" = 1'-0"		

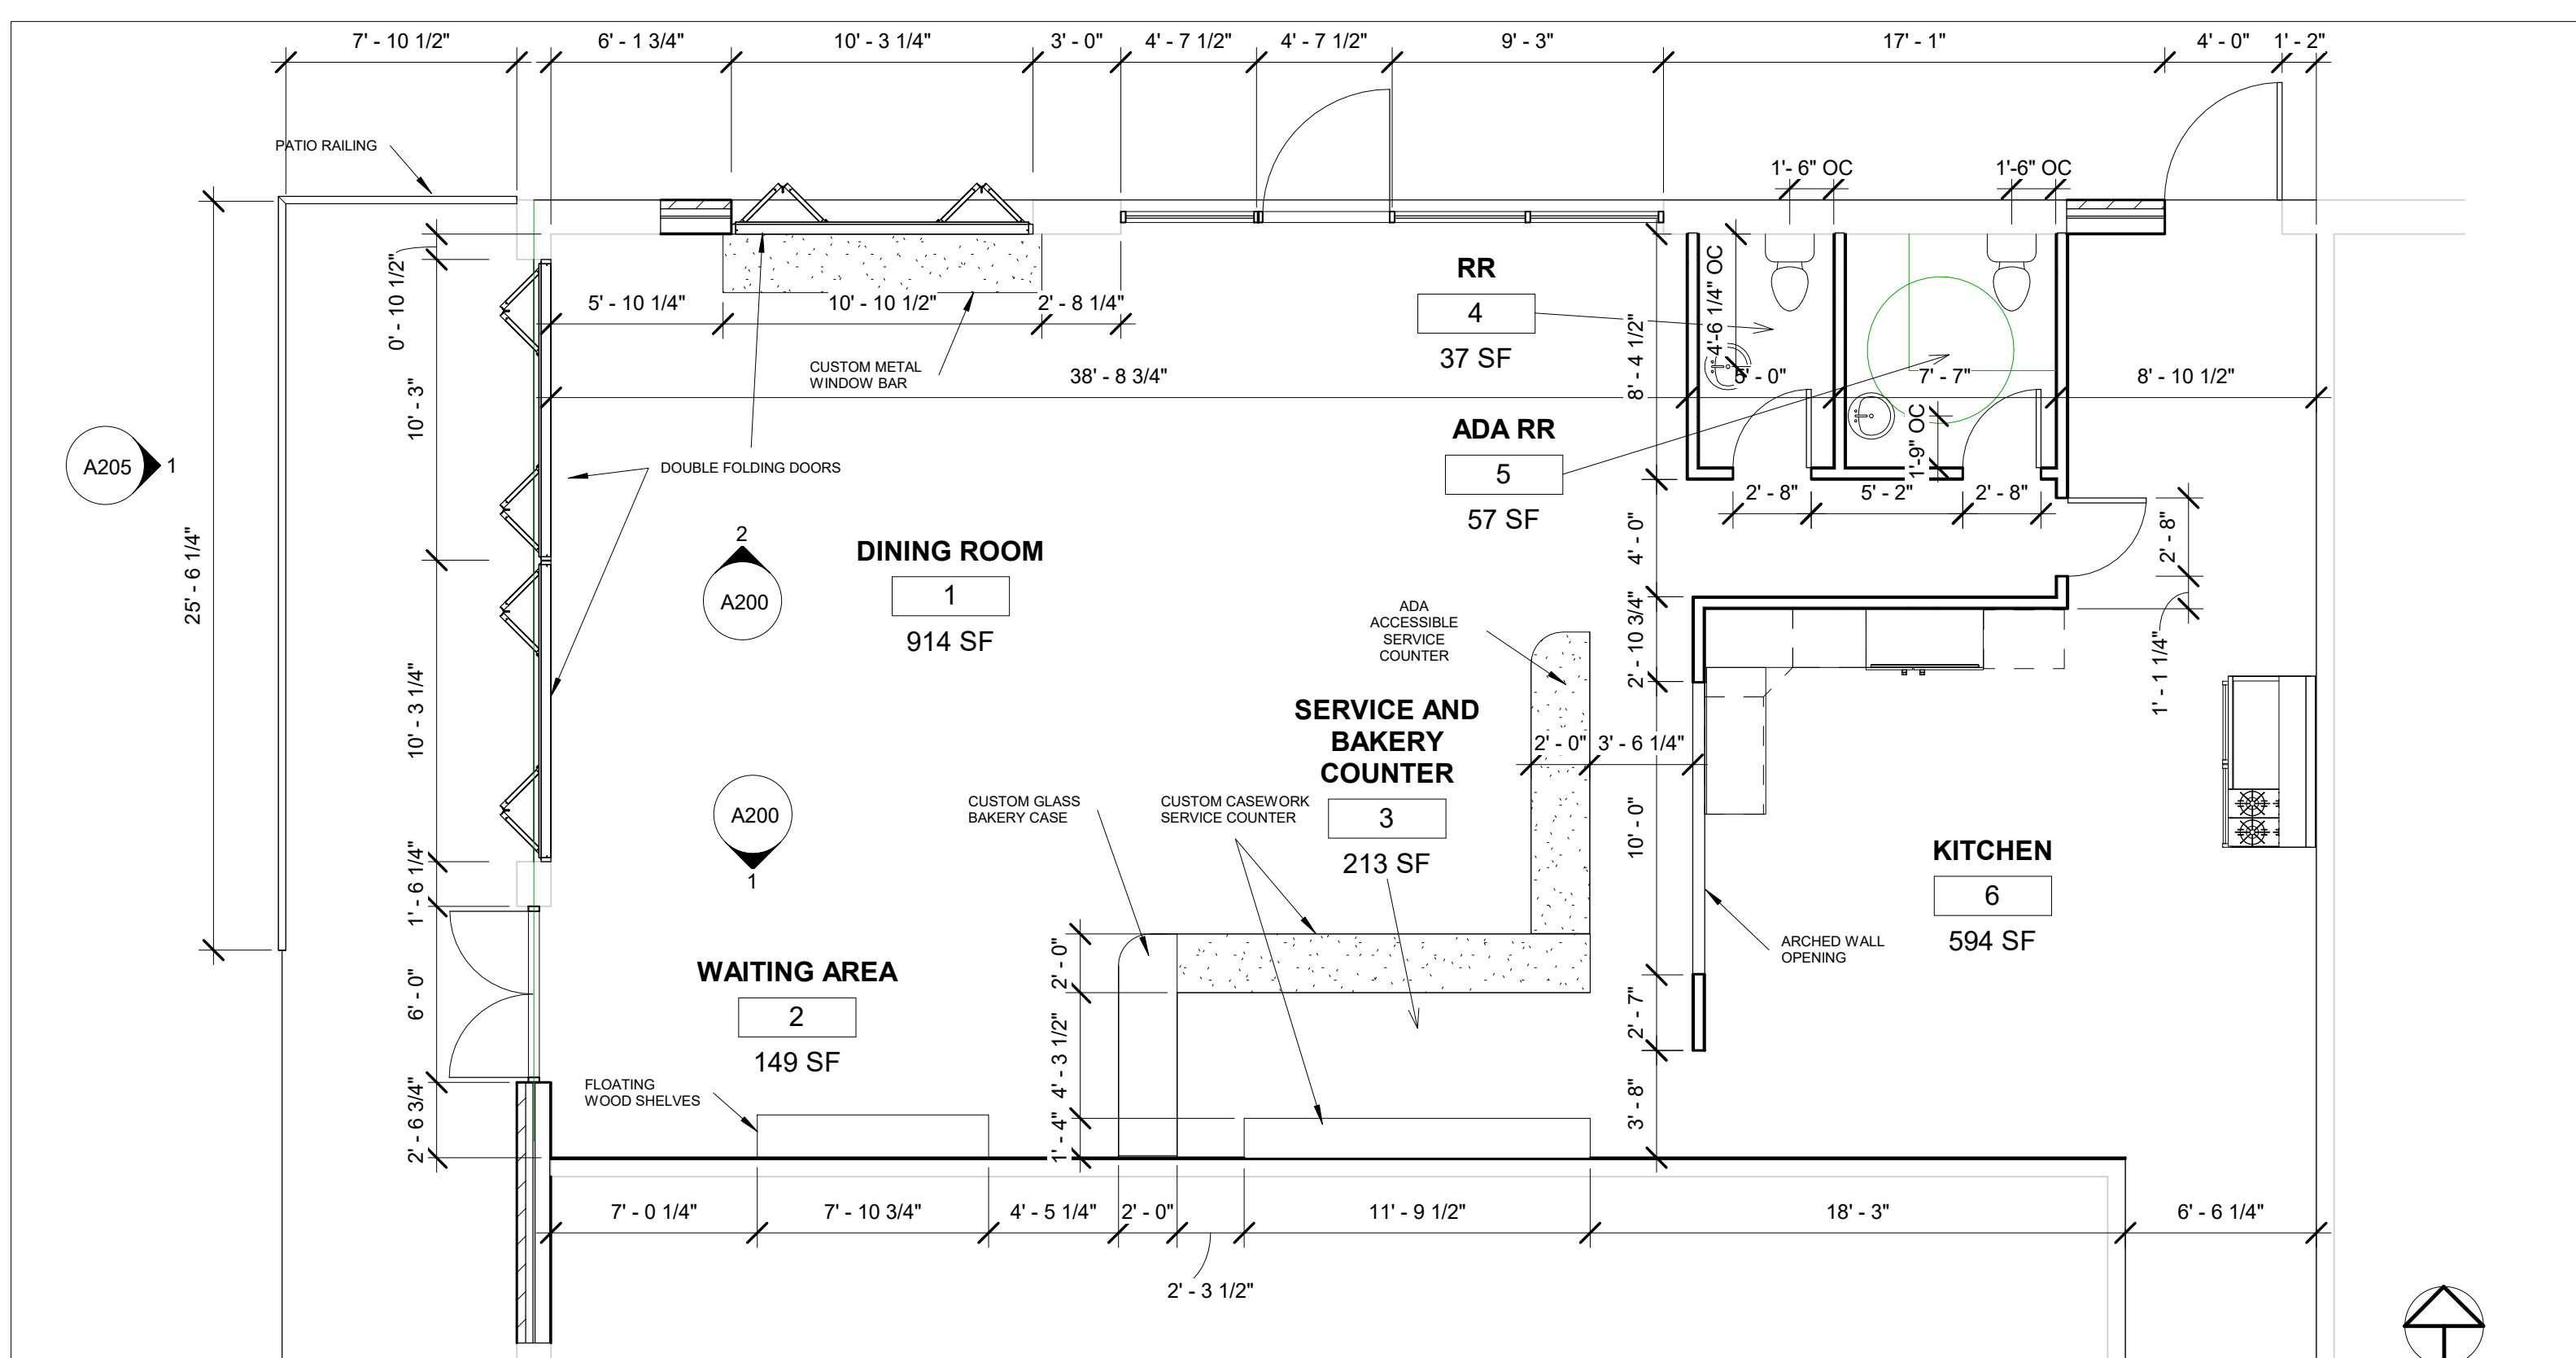

1 Proposed - Level 1  
3/16" = 1'-0"




# Mum Coffee Shop and Bakery

No.	Description	Date

Construction Plan		
Project number	Project Number	<b>A101</b>
Date	Issue Date	
Drawn by	Author	
Checked by	Checker	
Scale		3/16" = 1'-0"




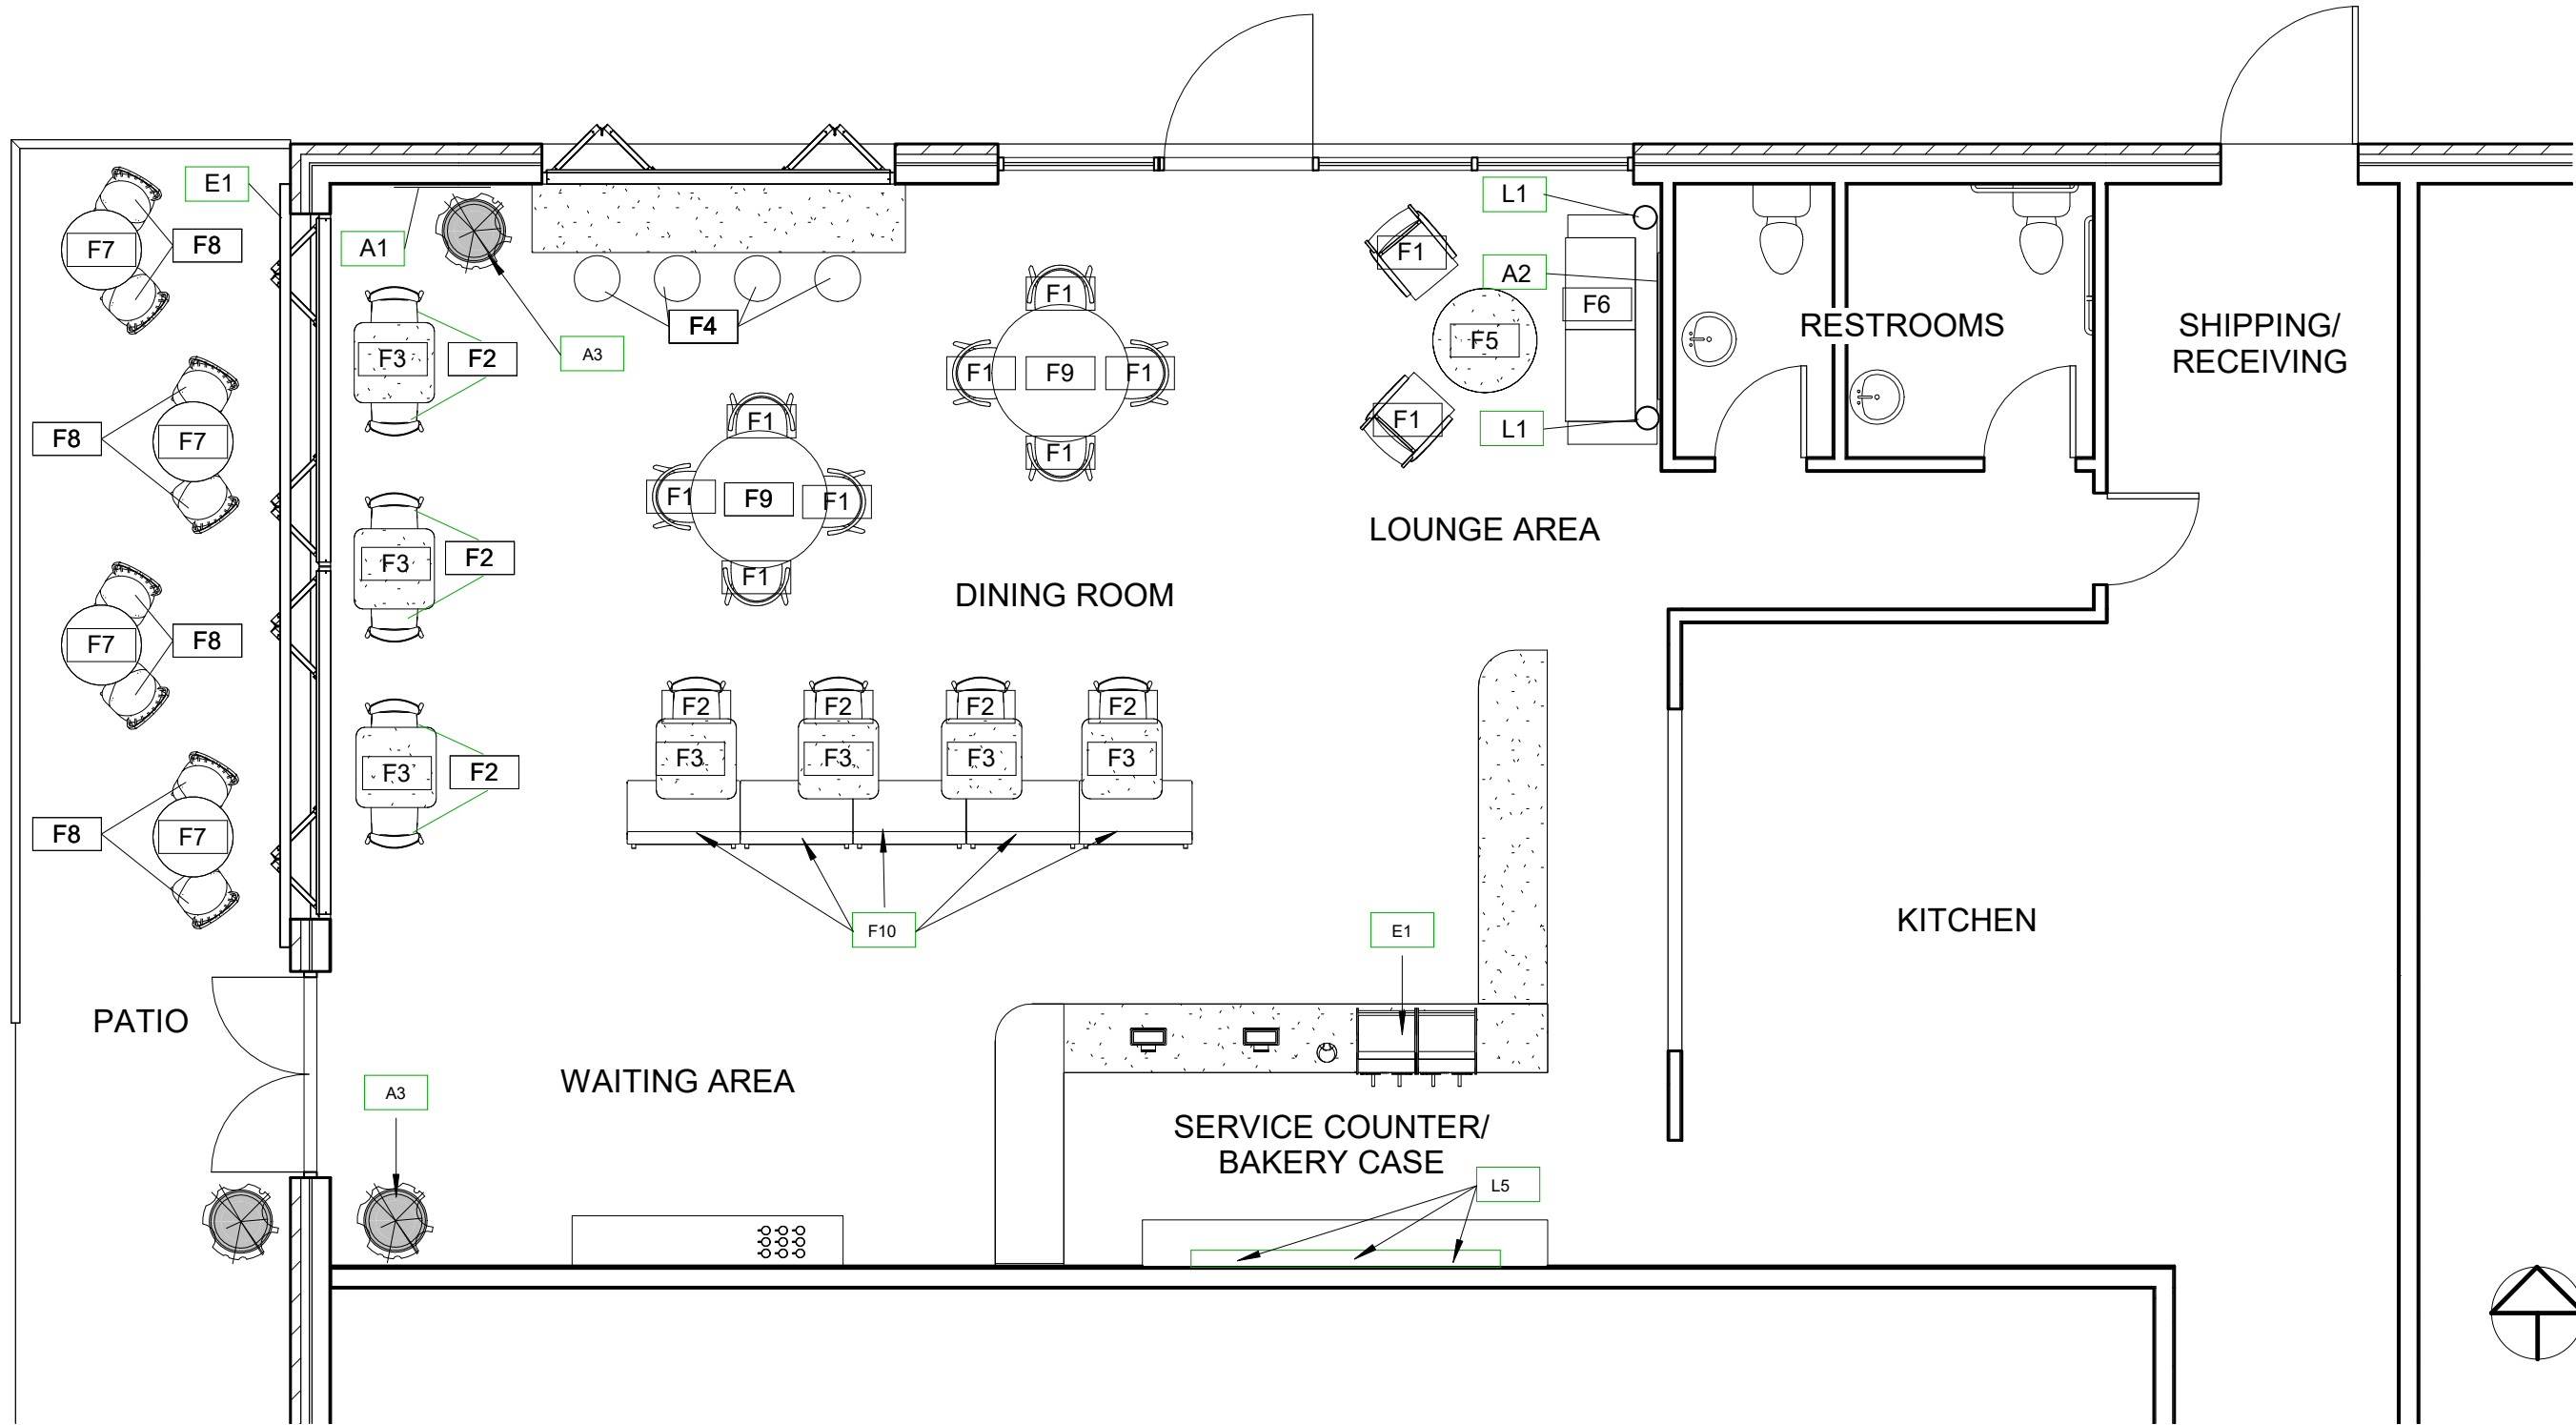

1 Furniture Plan - Level 1  
3/16" = 1'-0"

No.	Description	Date


Furniture Plan		A102
Project number	Project Number	
Date	Issue Date	
Drawn by	Author	
Checked by	Checker	
Scale 3/16" = 1'-0"		

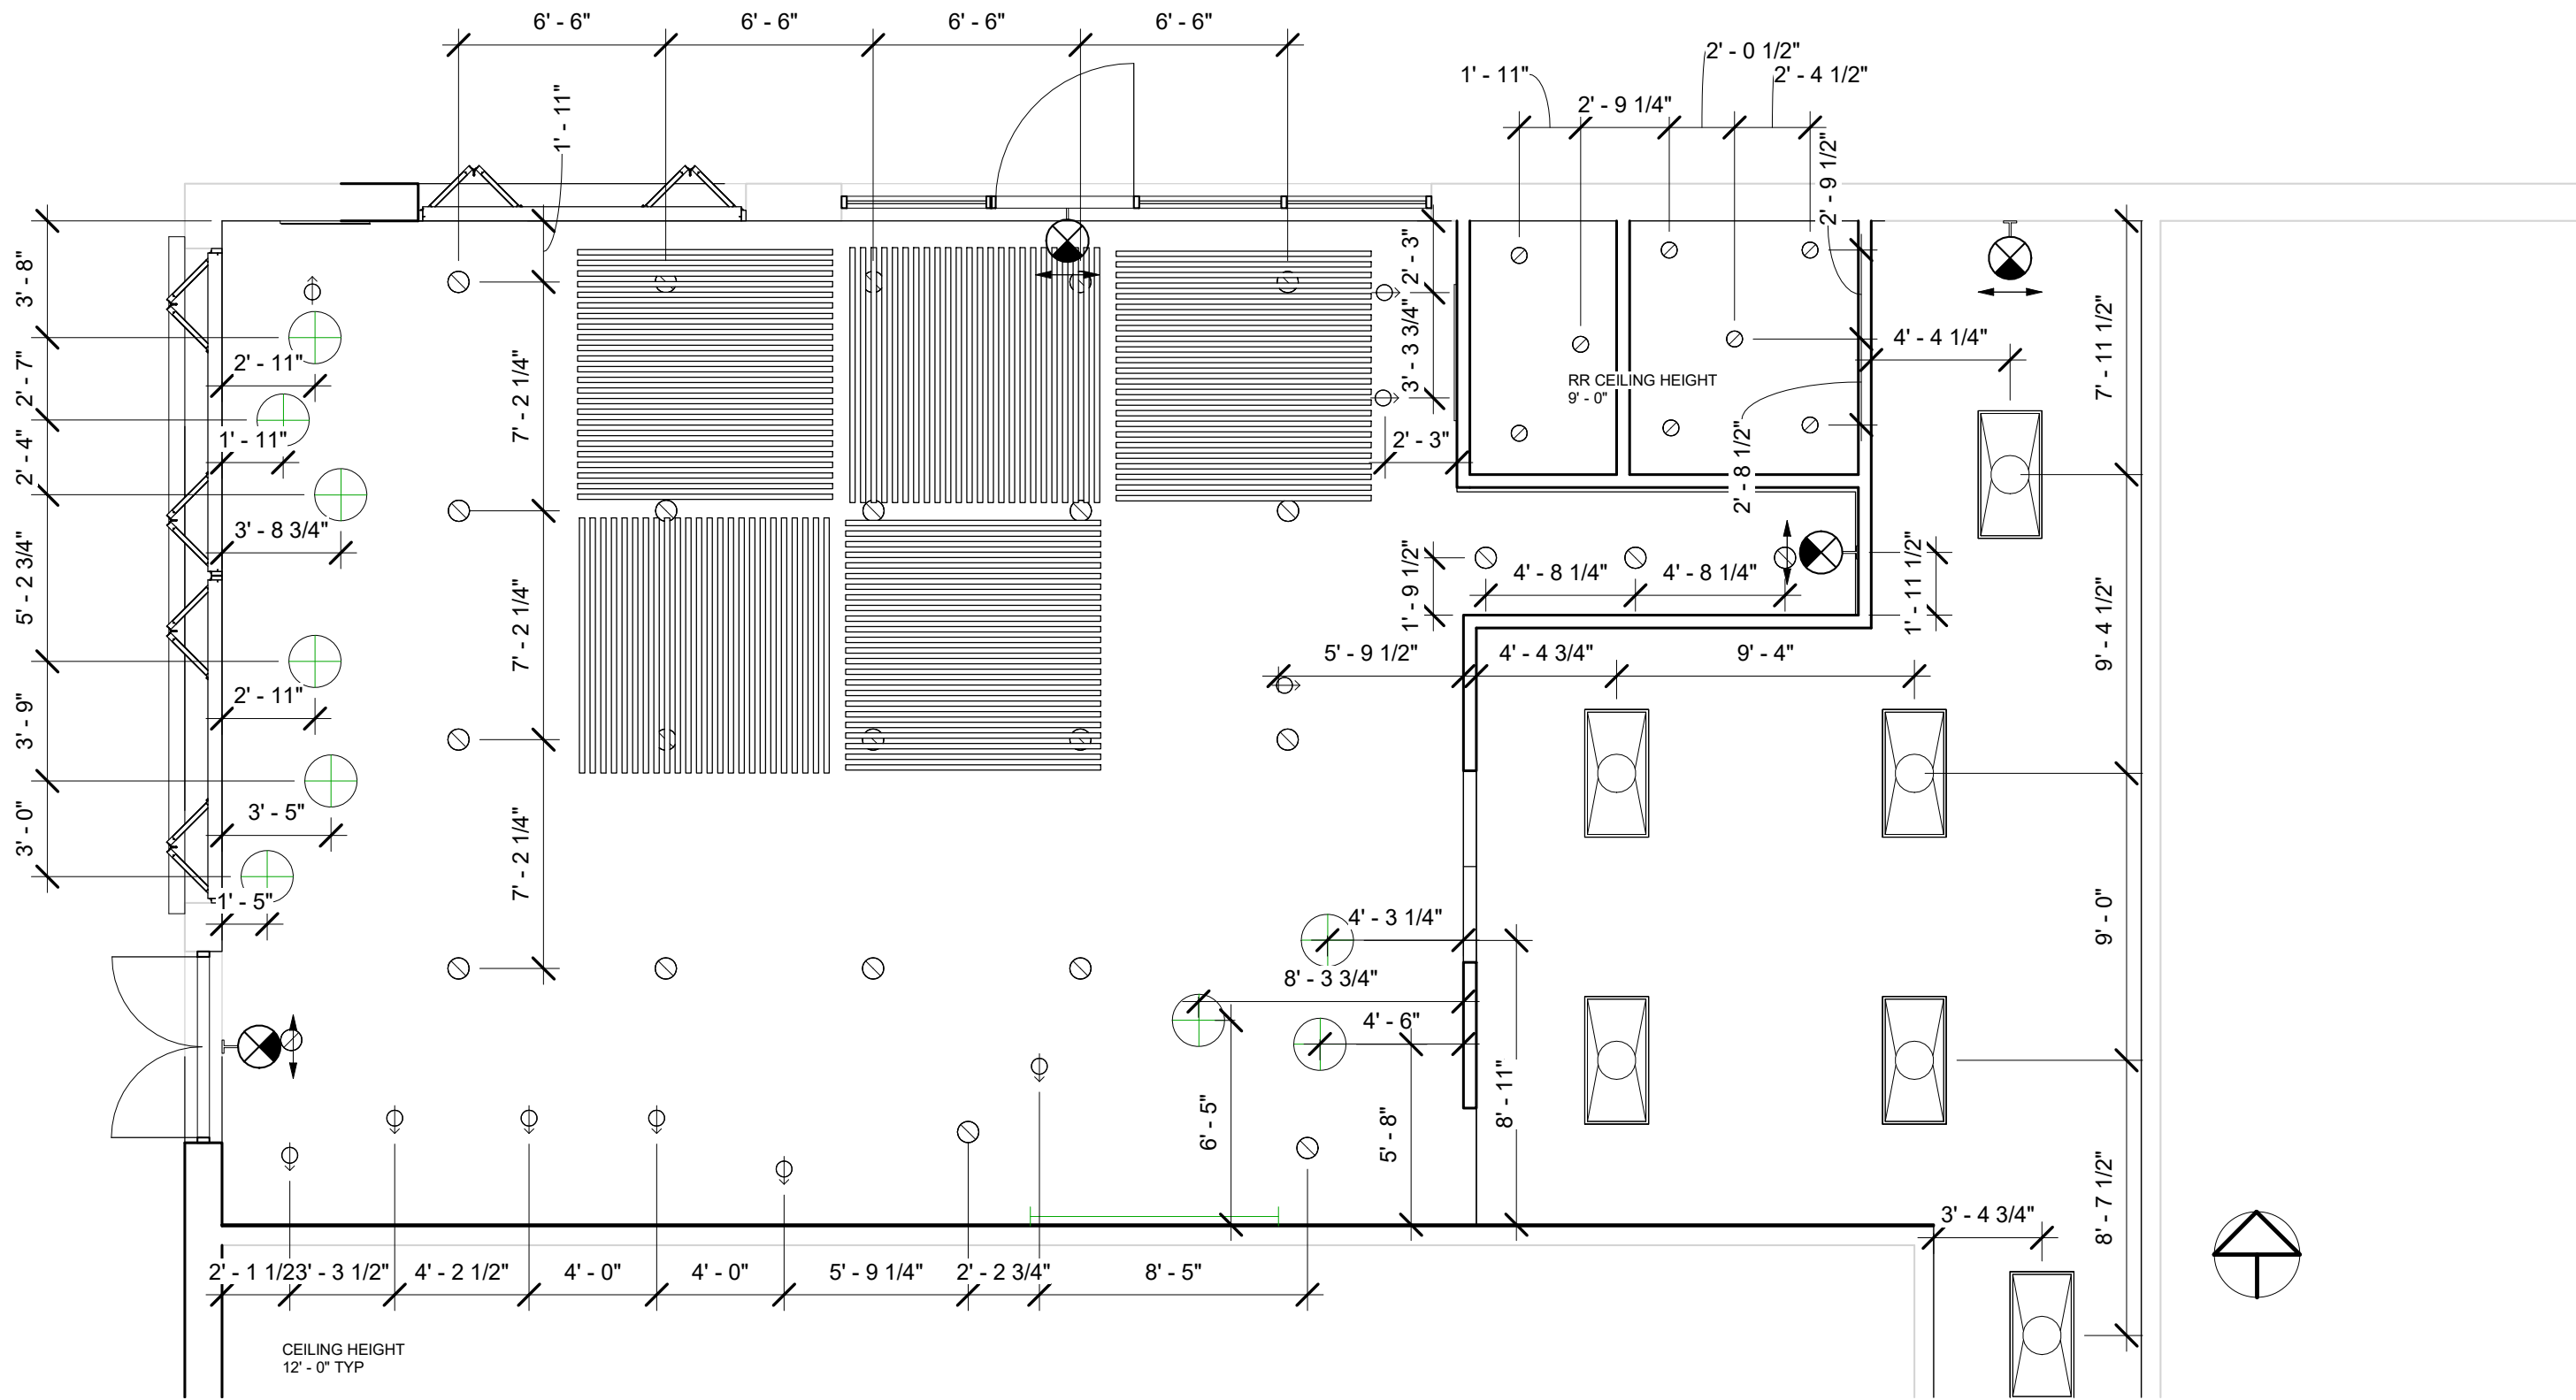

1 Proposed - Lighting Plan  
3/16" = 1'-0"

No.	Description	Date

Reflected Ceiling Plan		
Project number	Project Number	<b>A103</b>
Date	Issue Date	
Drawn by	Author	
Checked by	Checker	
Scale 3/16" = 1'-0"		

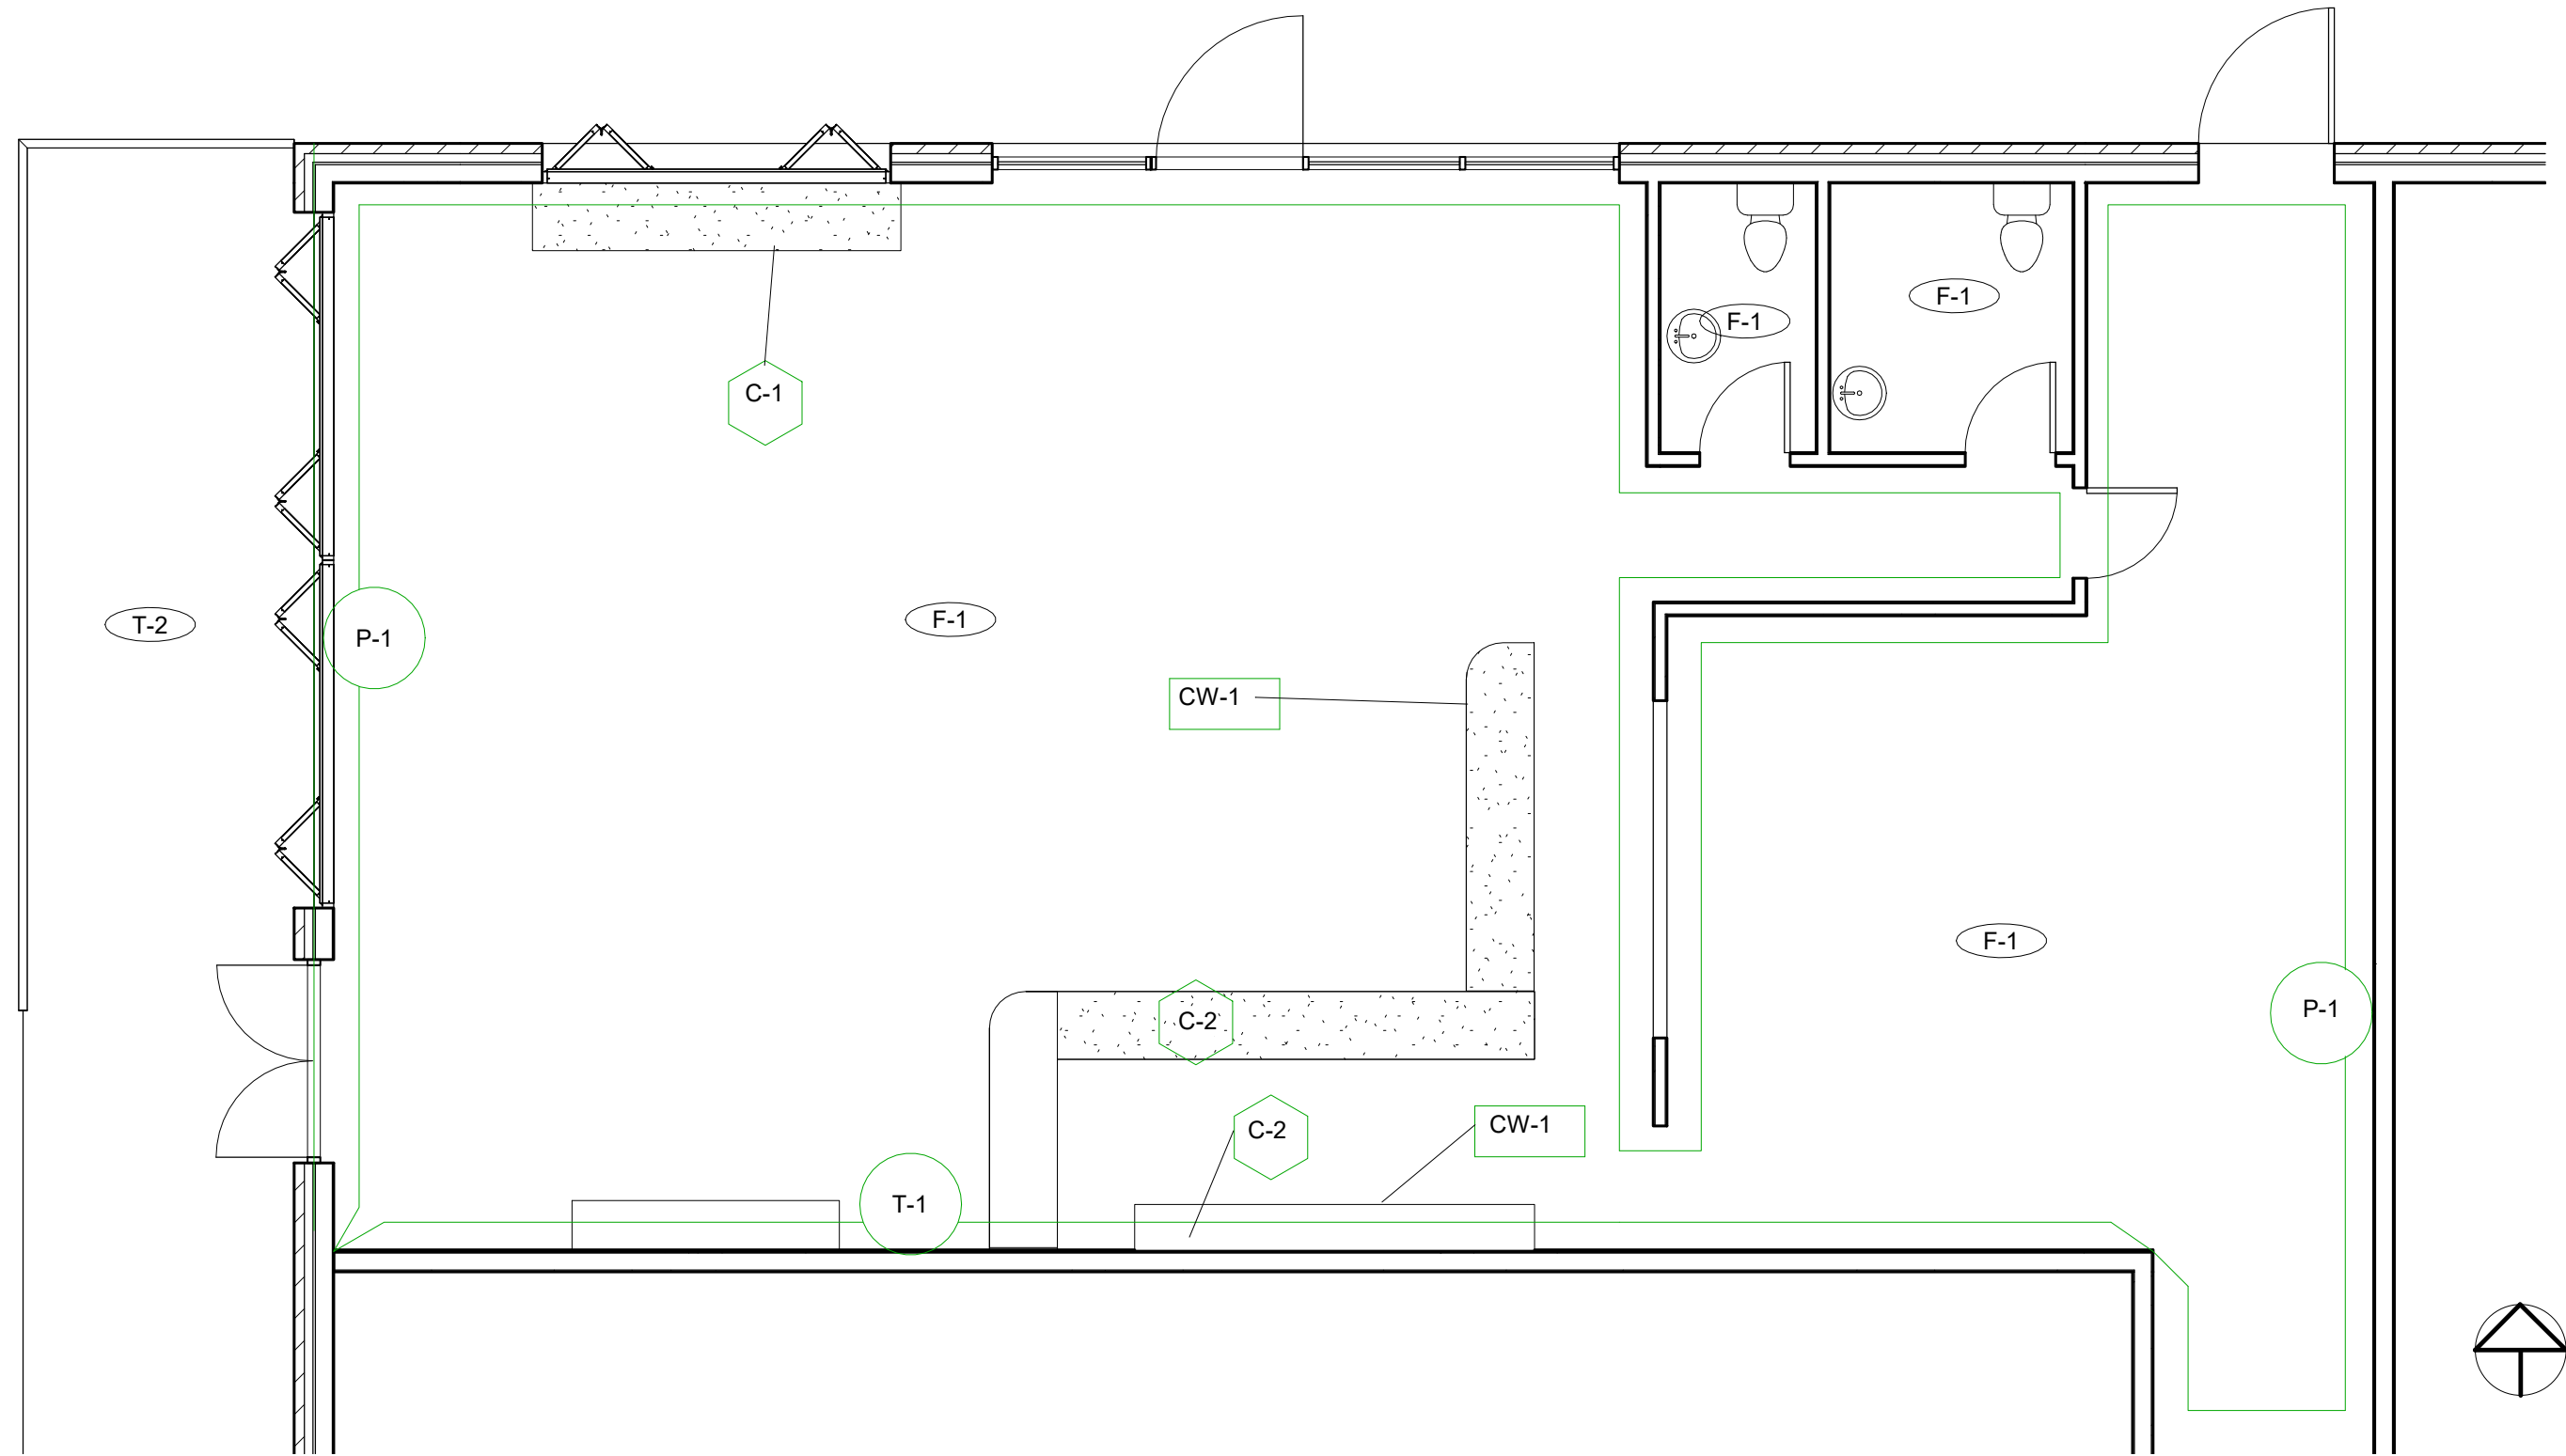

1 Finish Plan - Level 1  
 3/16" = 1'-0"


**NMD**  
 NORA MILLER DESIGNS

# Mum Coffee Shop and Bakery


No.	Description	Date

Finish Plan		A104
Project number	Project Number	
Date	Issue Date	
Drawn by	Author	
Checked by	Checker	Scale 3/16" = 1'-0"



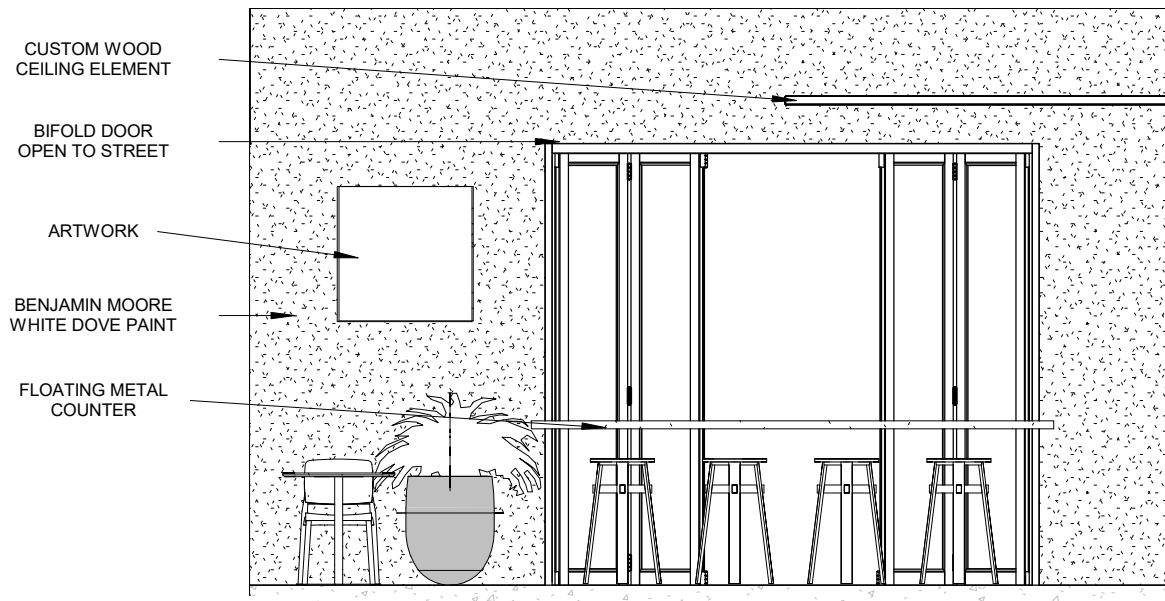

② Dining Room Window Bar  
1/4" = 1'-0"

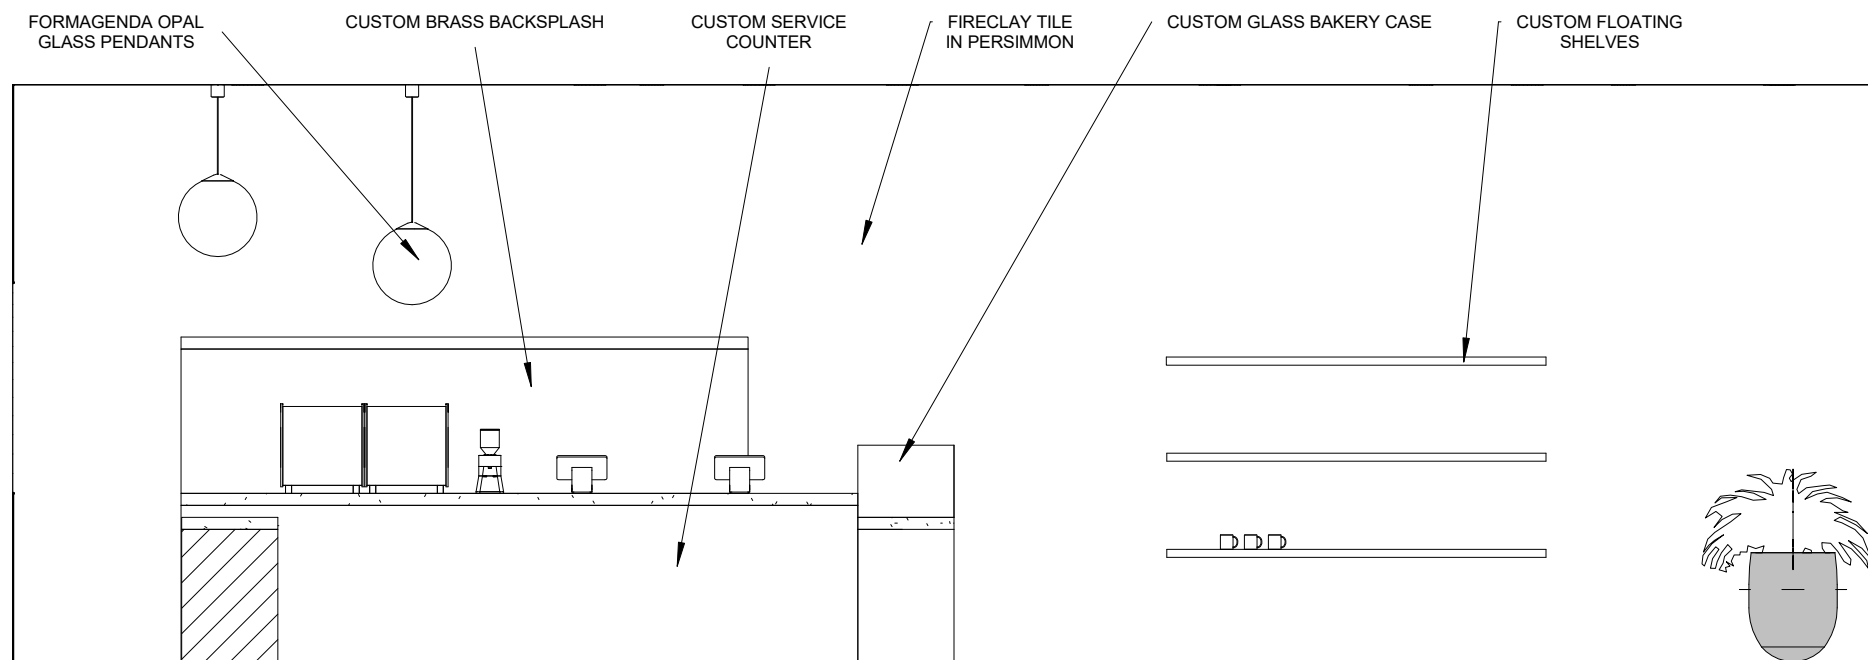

① Service Counter  
1/4" = 1'-0"

No.	Description	Date

Elevations		
Project number	Project Number	<b>A200</b>
Date	Issue Date	
Drawn by	Author	
Checked by	Checker	
Scale 1/4" = 1'-0"		

# FINISHES



SERVICE COUNTER BACKSPLASH



CUSTOM CASEWORK FOR BAKERY CASE AND SERVICE COUNTERS



BAKERY CASE AND SERVICE COUNTER COUNTERTOPS



CONCRETE FLOORING

No.	Description	Date

Service Counter Perspective		
Project number	Project Number	<b>A300</b>
Date	Issue Date	
Drawn by	Author	Scale
Checked by	Checker	



No.	Description	Date

Seating Area Perspective		
Project number	Project Number	<b>A301</b>
Date	Issue Date	
Drawn by	Author	Scale
Checked by	Checker	





No.	Description	Date

Window Bar Perspective		
Project number	Project Number	<b>A302</b>
Date	Issue Date	
Drawn by	Author	Scale
Checked by	Checker	